



GENERAL NOTES:

1. DO NOT SCALE FROM THIS DRAWING. ALL DIMENSIONS TO BE CROSSCHECKED ON SITE. ANY DISCREPANCIES TO BE REPORTED TO THE DESIGNER PRIOR TO CONSTRUCTION.
2. DETAILING DISCREPANCIES OR IMPLEMENTATION IMPRACTICITIES MUST BE REPORTED AND RESOLVED WITH THE INTERIOR DESIGNER BEFORE CONSTRUCTION COMMENCES.
3. ALL 1/50MM THICK WALLS TO HAVE A UNITE AT 2/100MM LEVEL TO STRUCTURAL ENGINEERS DETAIL.
4. ALL PARTITIONING TO GO TO CEILING SLAB.

[illegible]

Issue date: 08-07-2021
Project no.
Drawn by C.O
Checked by Arch O.H
Sheet no. A02/D02
Scale: **1:52**




[illegible]

PROJECT:
ESCADA,
RHAPTA ROAD

Description:
FLOOR PLANS

Issue date: 08-07-2021
Project no.
Drawn by C.O
Checked by Arch O.H
Sheet no. A03/D02
Scale: 1:52

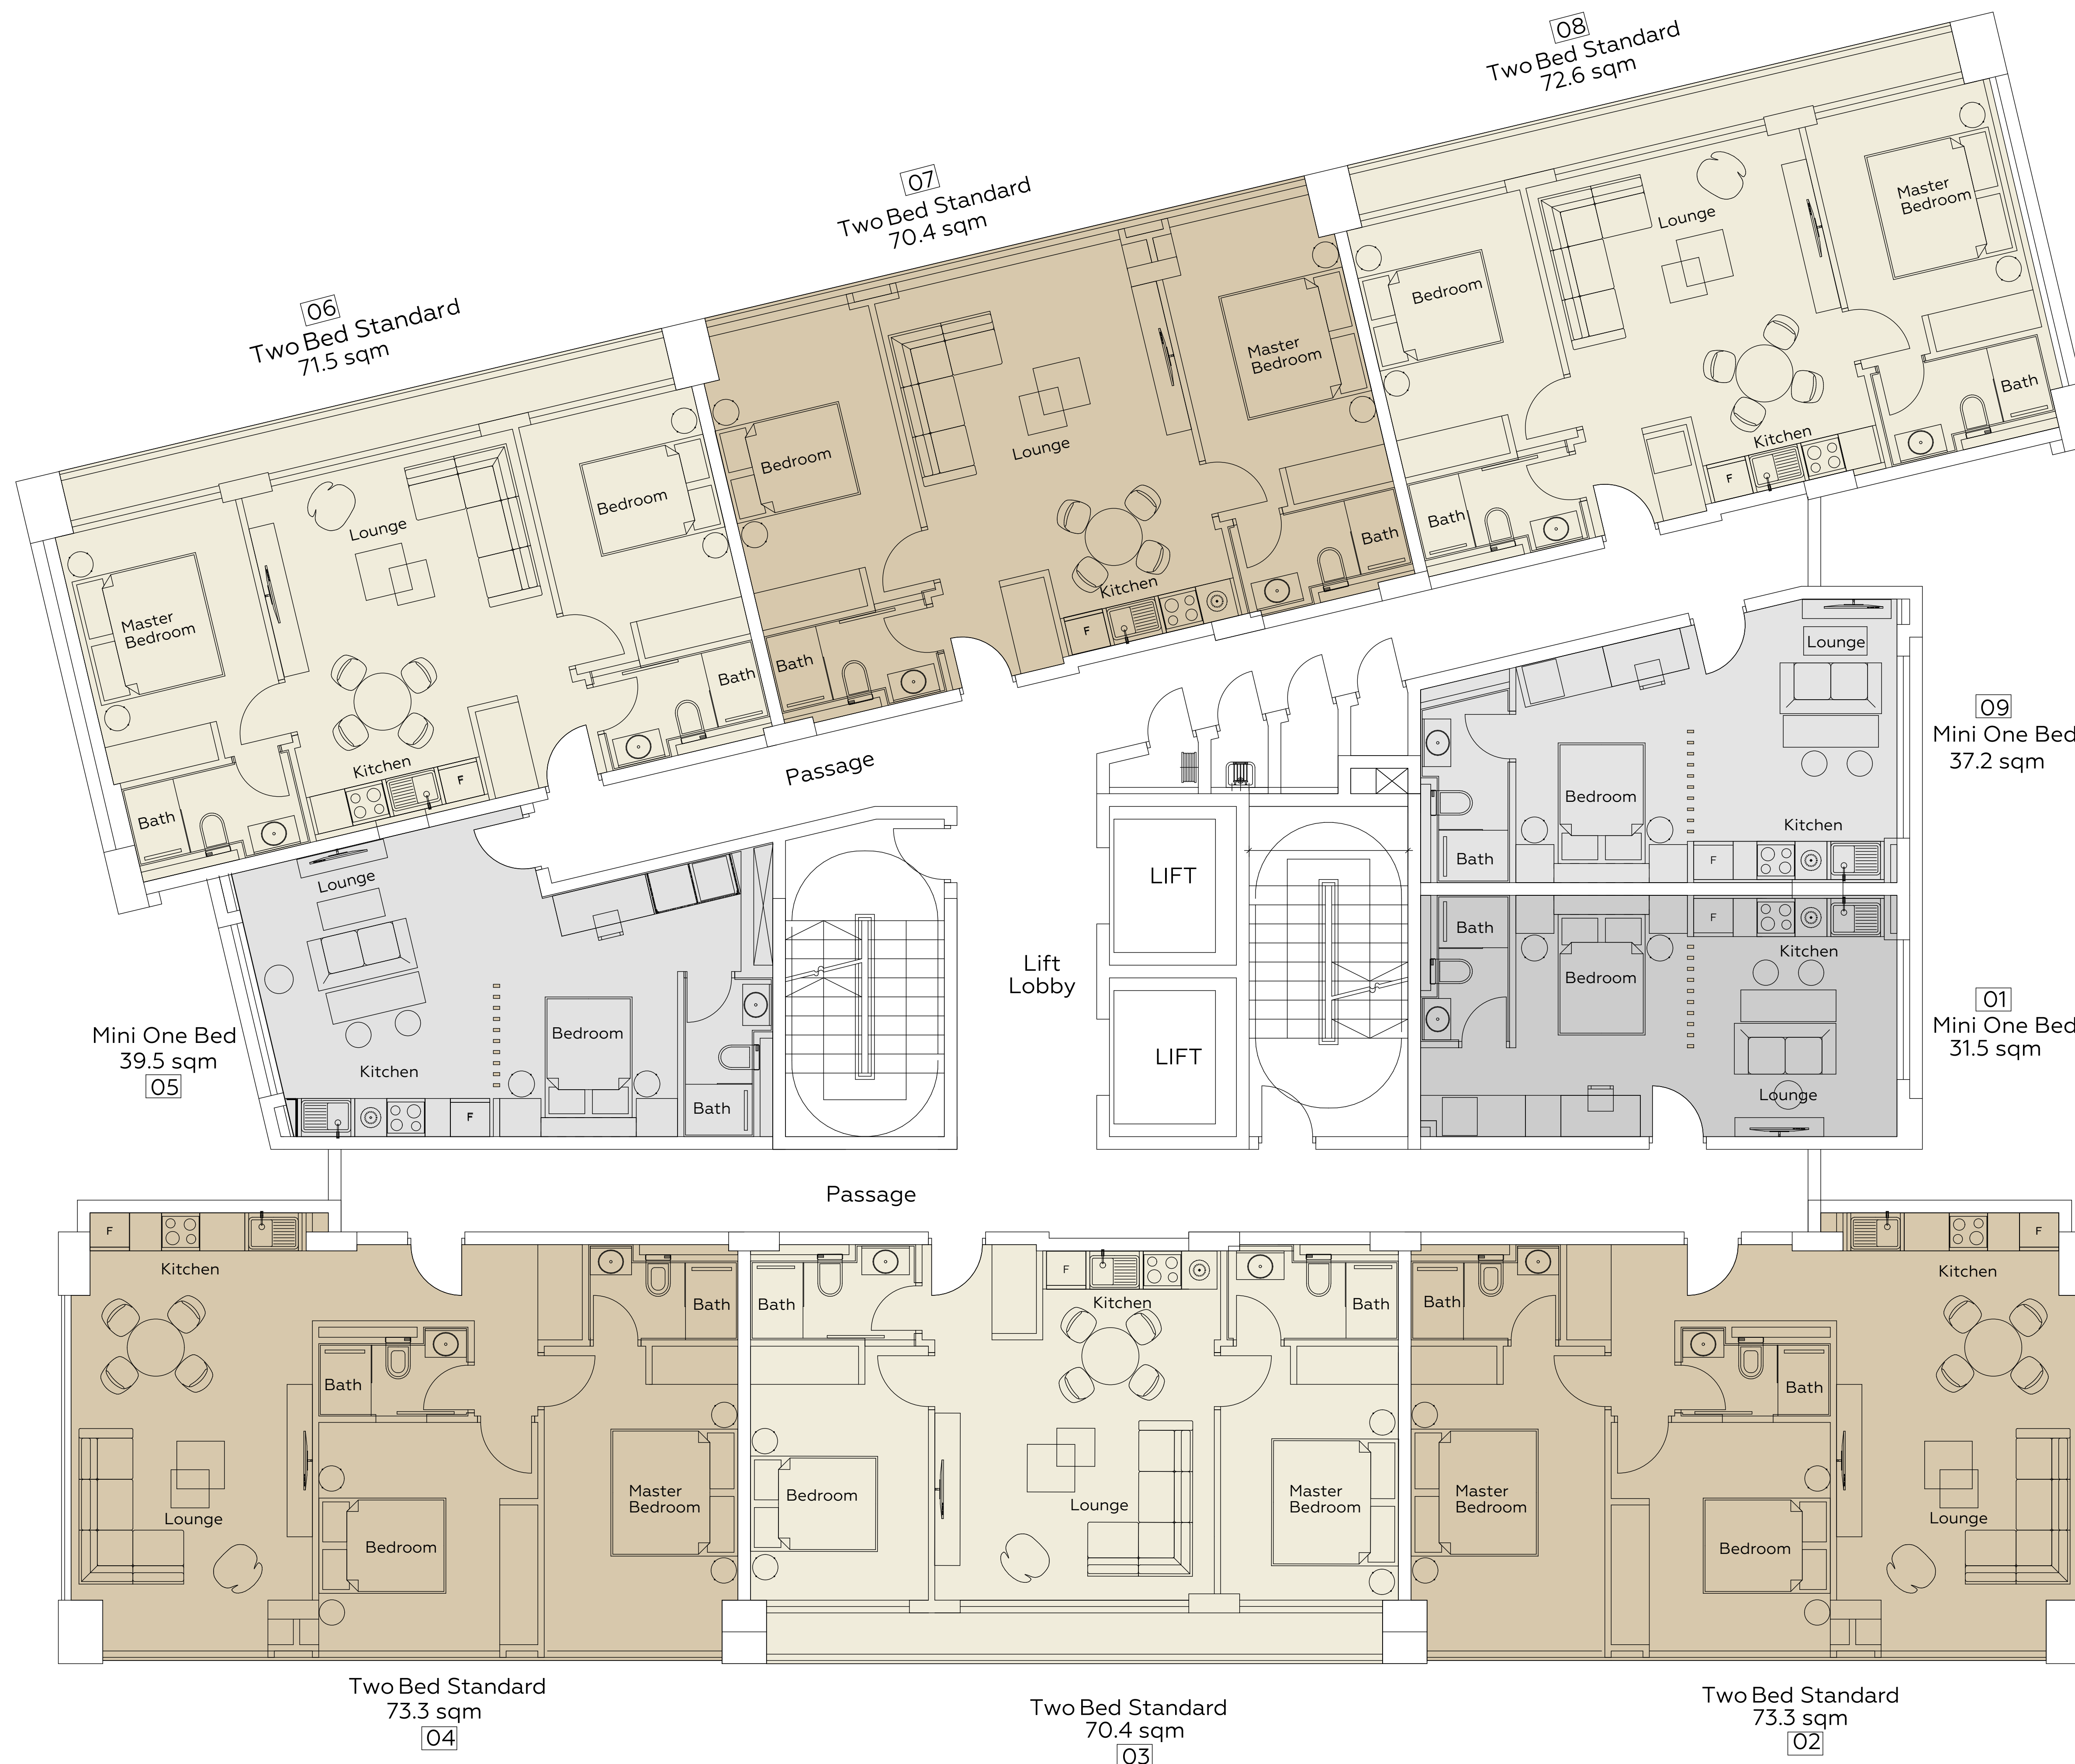

TYPICAL APARTMENT
(5,6,7,8,17TH FLOOR)